



TOP VIEW
SCALE: 1"=1'-0"

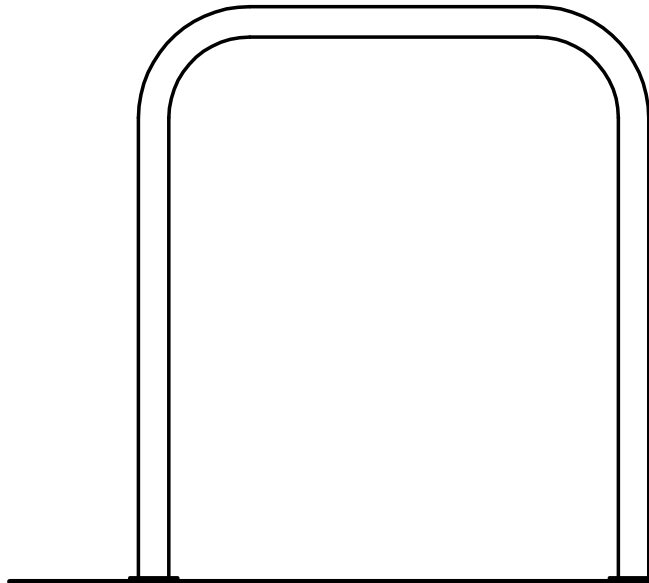

FRONT VIEW
SCALE: 1"=1'-0"

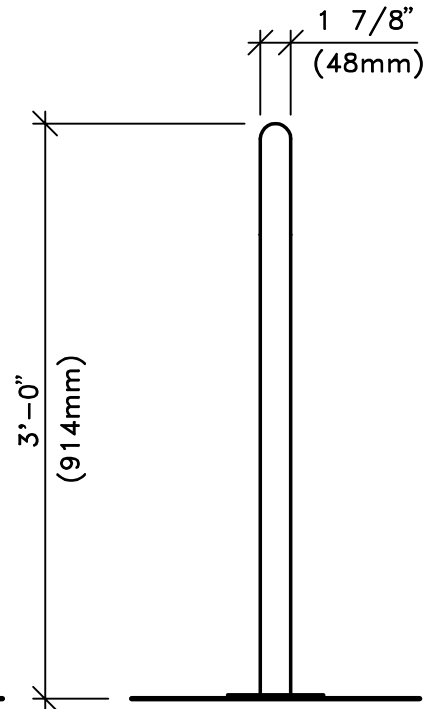


SIDE VIEW
SCALE: 1"=1'-0"

CYCLOOPS

0'-0"

FINISHED GRADE

-(0'-10")
-(254 mm)

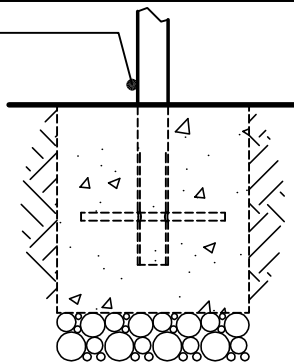

NOTE: CONCRETE AND NO. 4 REBAR BY OTHERS PER LOCAL SOIL CONDITIONS. CONSULT PROJECT ENGINEER FOR EXACT REQUIREMENTS.


2170-3-02-E (DIRECT EMBEDMENT)
SCALE: 3/4"=1'-0"

CYCLOOPS

0'-0"

FINISHED GRADE

5/8" (16 mm) DIAMETER HOLES PROVIDED FOR ANCHORS BY OTHERS (TYPICAL-4, TWO PER PLATE)

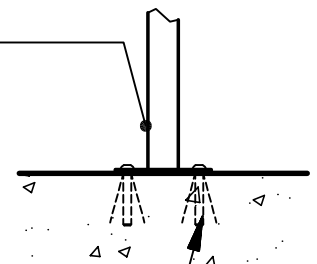

2170-3-02-SM (SURFACE MOUNT)
SCALE: 3/4"=1'-0"

Date	Revision	By
△		
△		
△		
△		
Scale	Drawn by: CL	08-04-15
NOTED	Ck'd by:	

COLUMBIA CASCADE COMPANY
Makers of TimberForm®, PipeLine®, RePlay®, TimberForm®-2 and CycLoops® Products.
1300 S.W. Sixth Avenue, Suite 310 Telephone 503/223-1157
Portland, Oregon 97201-3464 Facsimile 503/223-4530 U.S.A.

Title: **TIMBERFORM**
MODEL NO. 2170-3-02
CYCLOOPS

Drawing No. **W-2170-3-02**

Sheet **1 of 1**

This drawing reveals the copyrighted intellectual property of Columbia Cascade Company. Not for use by others without our express, written authorization.