



TOP VIEW

SCALE: 3/8" = 1'-0"

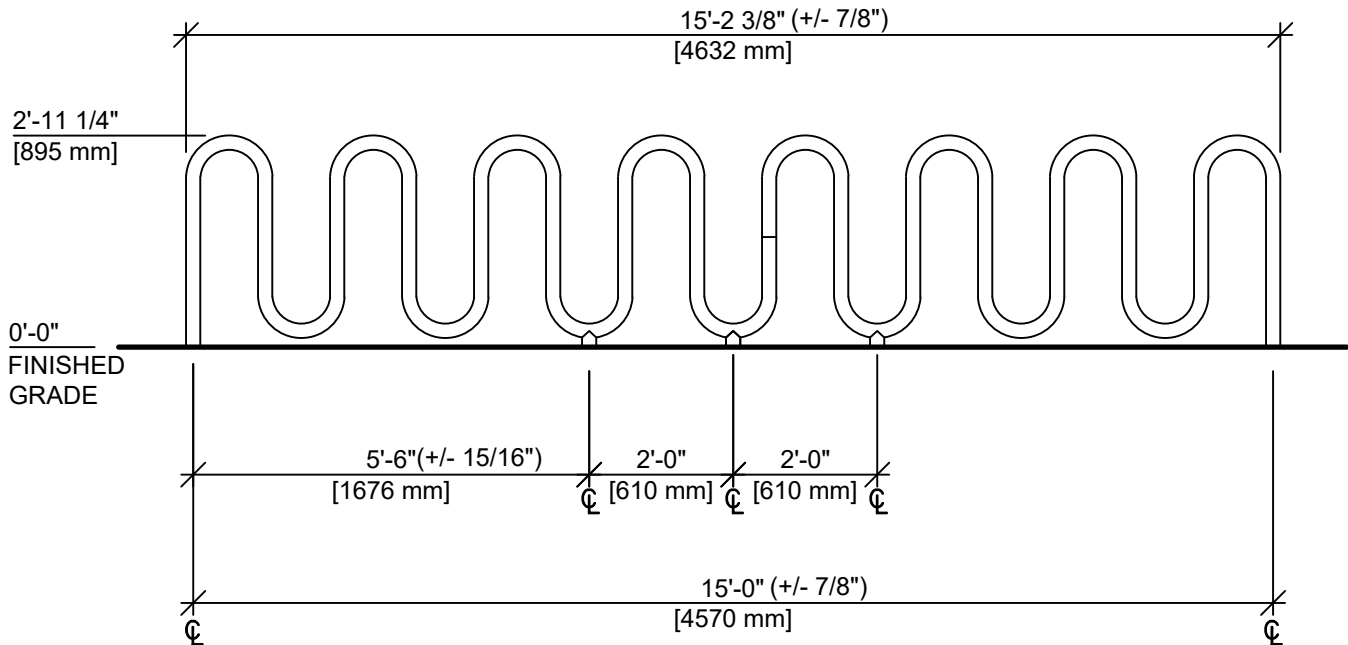


FRONT VIEW

SCALE: 3/8" = 1'-0"

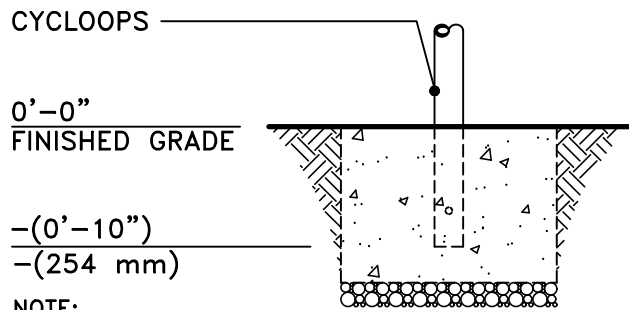

NOTE:
CONCRETE FOOTING AND NO. 4 REBAR (BY OTHERS) PER LOCAL SOIL CONDITIONS. CONSULT PROJECT ENGINEER FOR EXACT REQUIREMENTS.

2170-17-E (DIRECT EMBEDMENT)
SCALE: 3/4" = 1'-0"

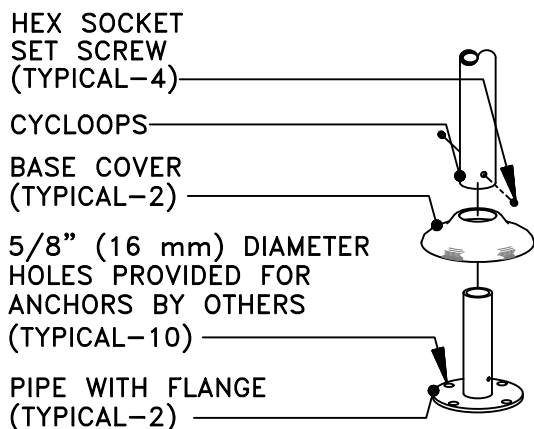

2170-17-P (PEDESTAL MOUNT)
SCALE: 3/4" = 1'-0"

This drawing reveals the copyrighted intellectual property of Columbia Cascade Company. Not for use by others without our express, written authorization.

Authorization for use is hereby granted to architects, landscape architects and similar design professionals solely for the purpose of specifying TimberForm products.

COLUMBIA CASCADE COMPANY
Makers of TimberForm®, PipeLine®, RePlay®
TimberForm®-2 and CycLoops® Products.
www.TimberForm.com
Phone: 503/223-1157 Email: HQ@TimberForm.com

Title:
TIMBERFORM CYCLOOPS
MODEL NO. 2170-17
ORIGINAL CYCLOOPS

Scale NOTED	Drawn by: AT Ck'd by:	07-04-10
----------------	--------------------------	----------

This drawing reveals the copyrighted intellectual property of Columbia Cascade Company. Not for use by others without our express, written authorization.

Drawing No.
W-2170-17

Sheet
1 of 1